


DRAMA 1 - FLOOR PLAN

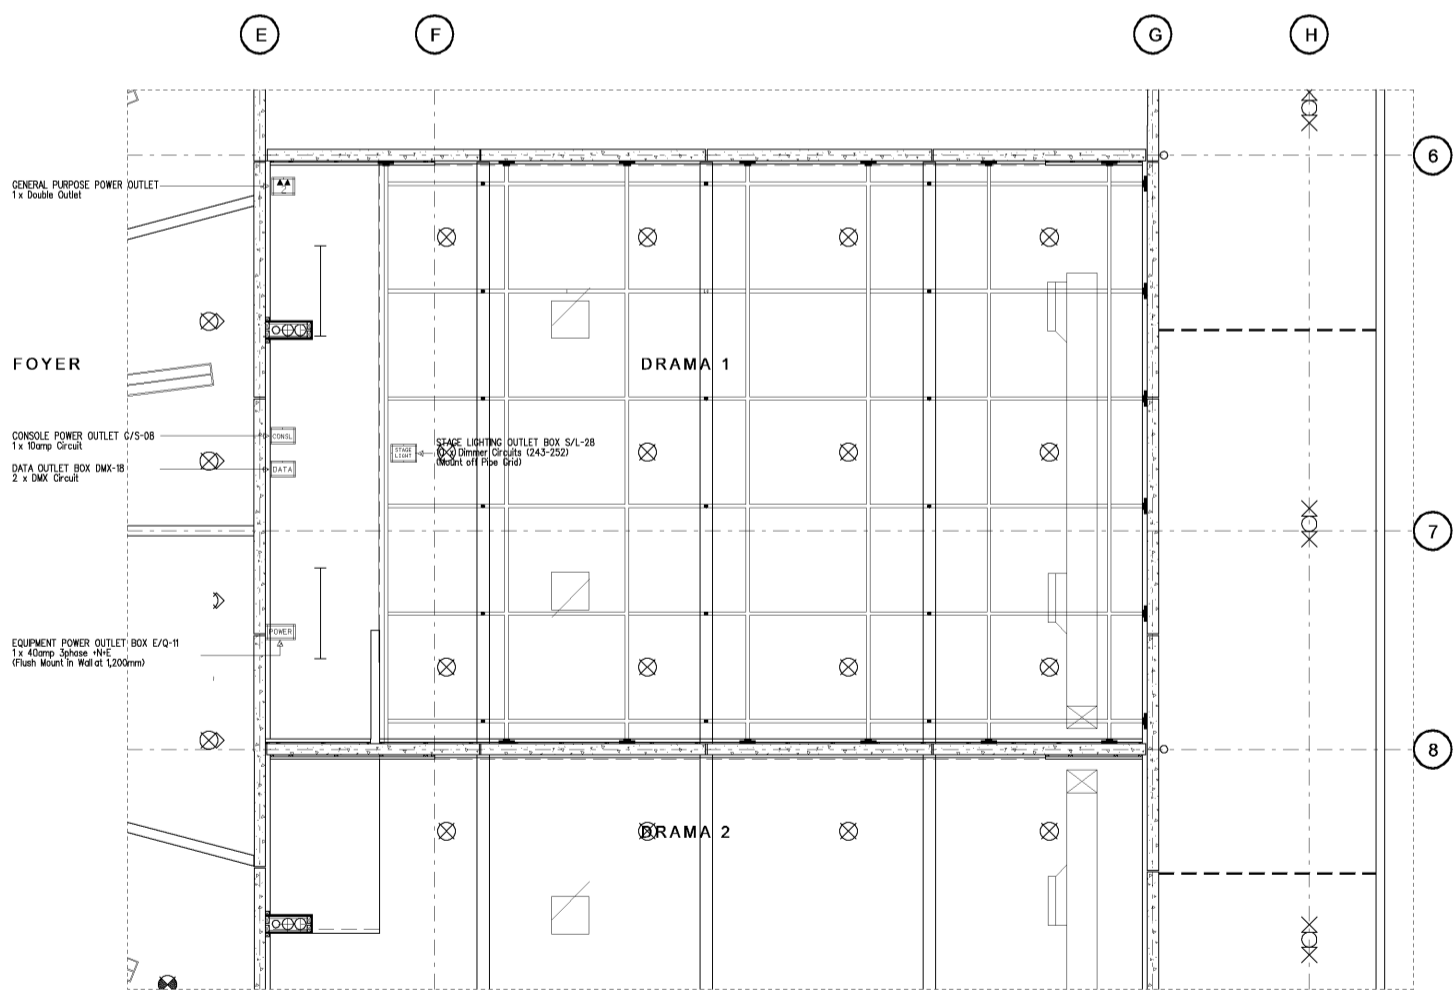

DRAMA 1 - LIGHTING GRID PLAN