


TRUCK TURNING BAY

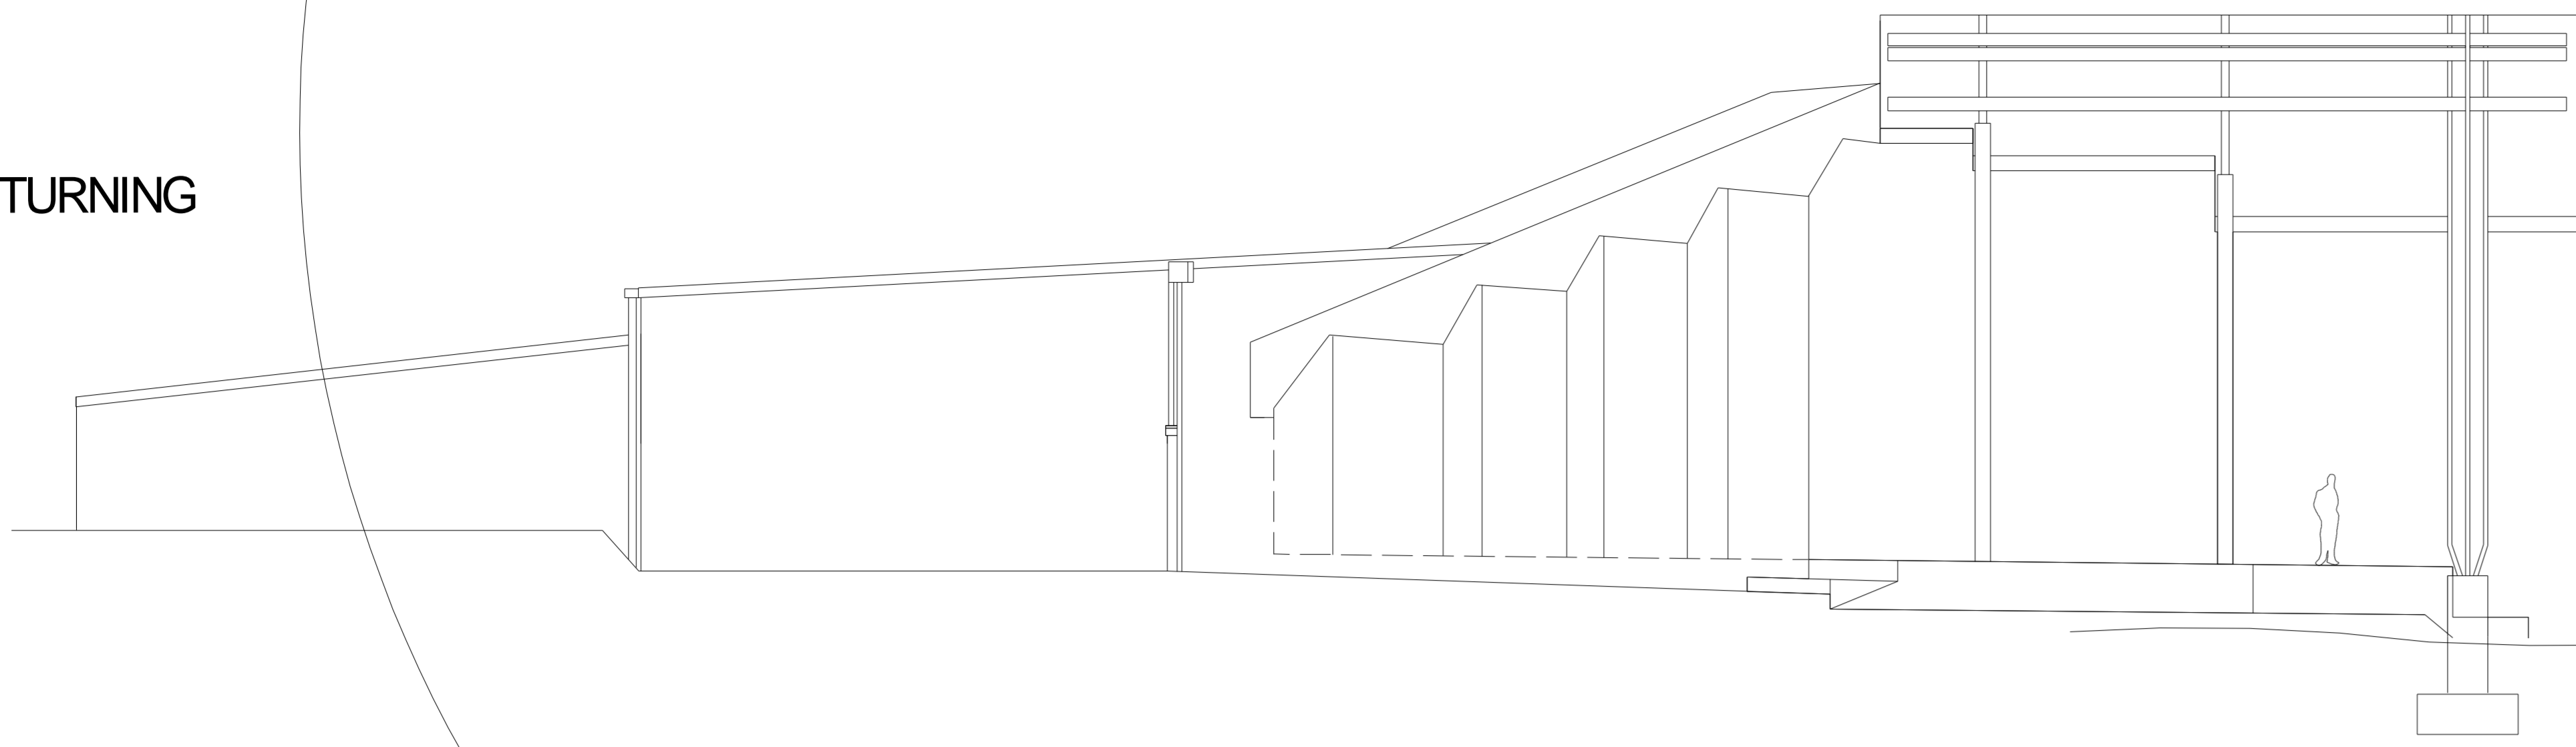

BOWL OF BROOKLANDS - LONG SECTION

WWW.VENUEWEB.CO.NZ 06/02/03

0 1 2 3 4 5 10 20 metres

LAKE



LAKE

LAKE

BOWL OF BROOKLANDS FRONT ELEVATION

WWW.VENUEWEB.CO.NZ 06/02/03

0 1 2 3 4 5 10 20 metres

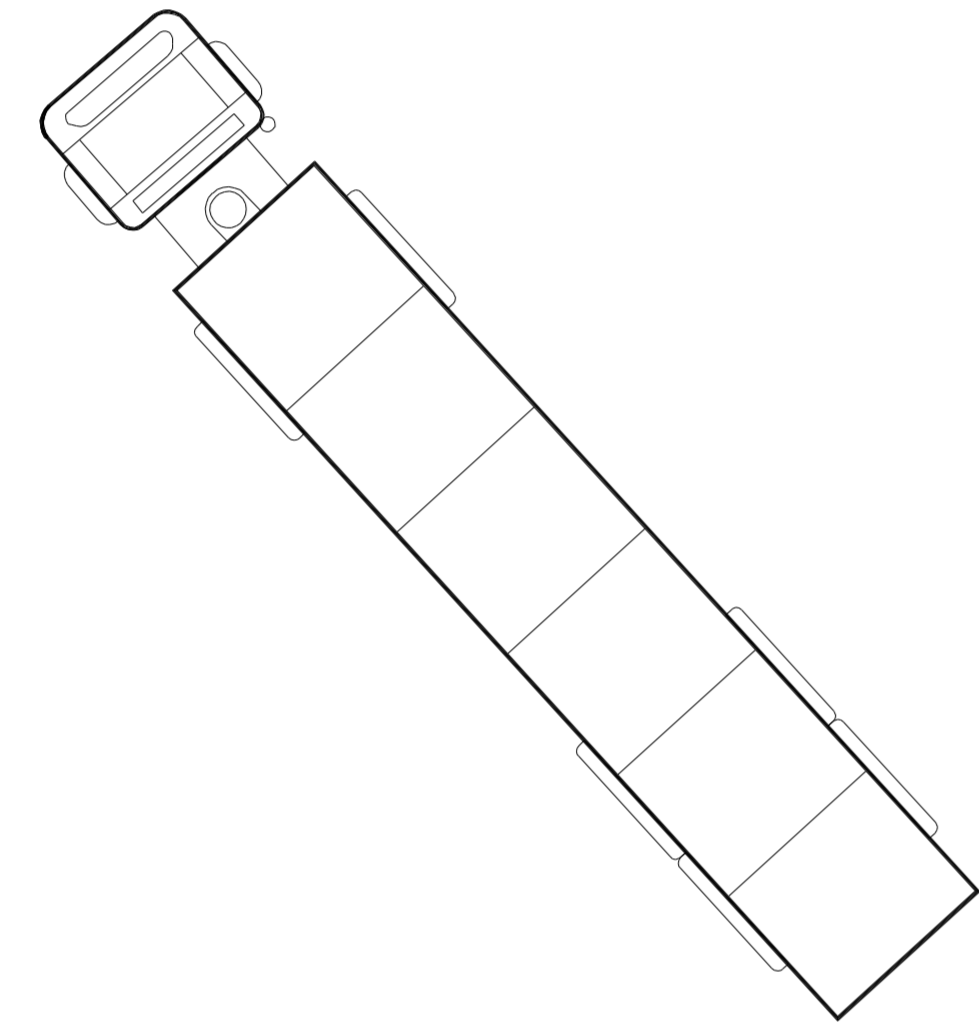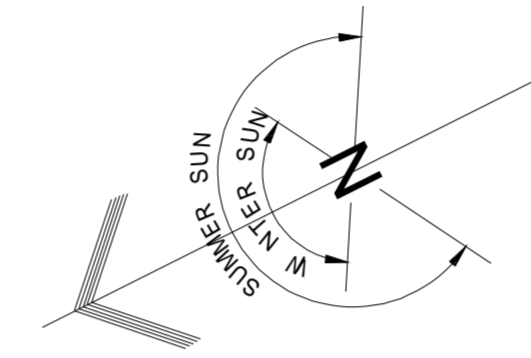

LAKE



ROOF LINE

ACCESS TO STAGE

LAKE

SEATING TERRACES

SEATING BANK

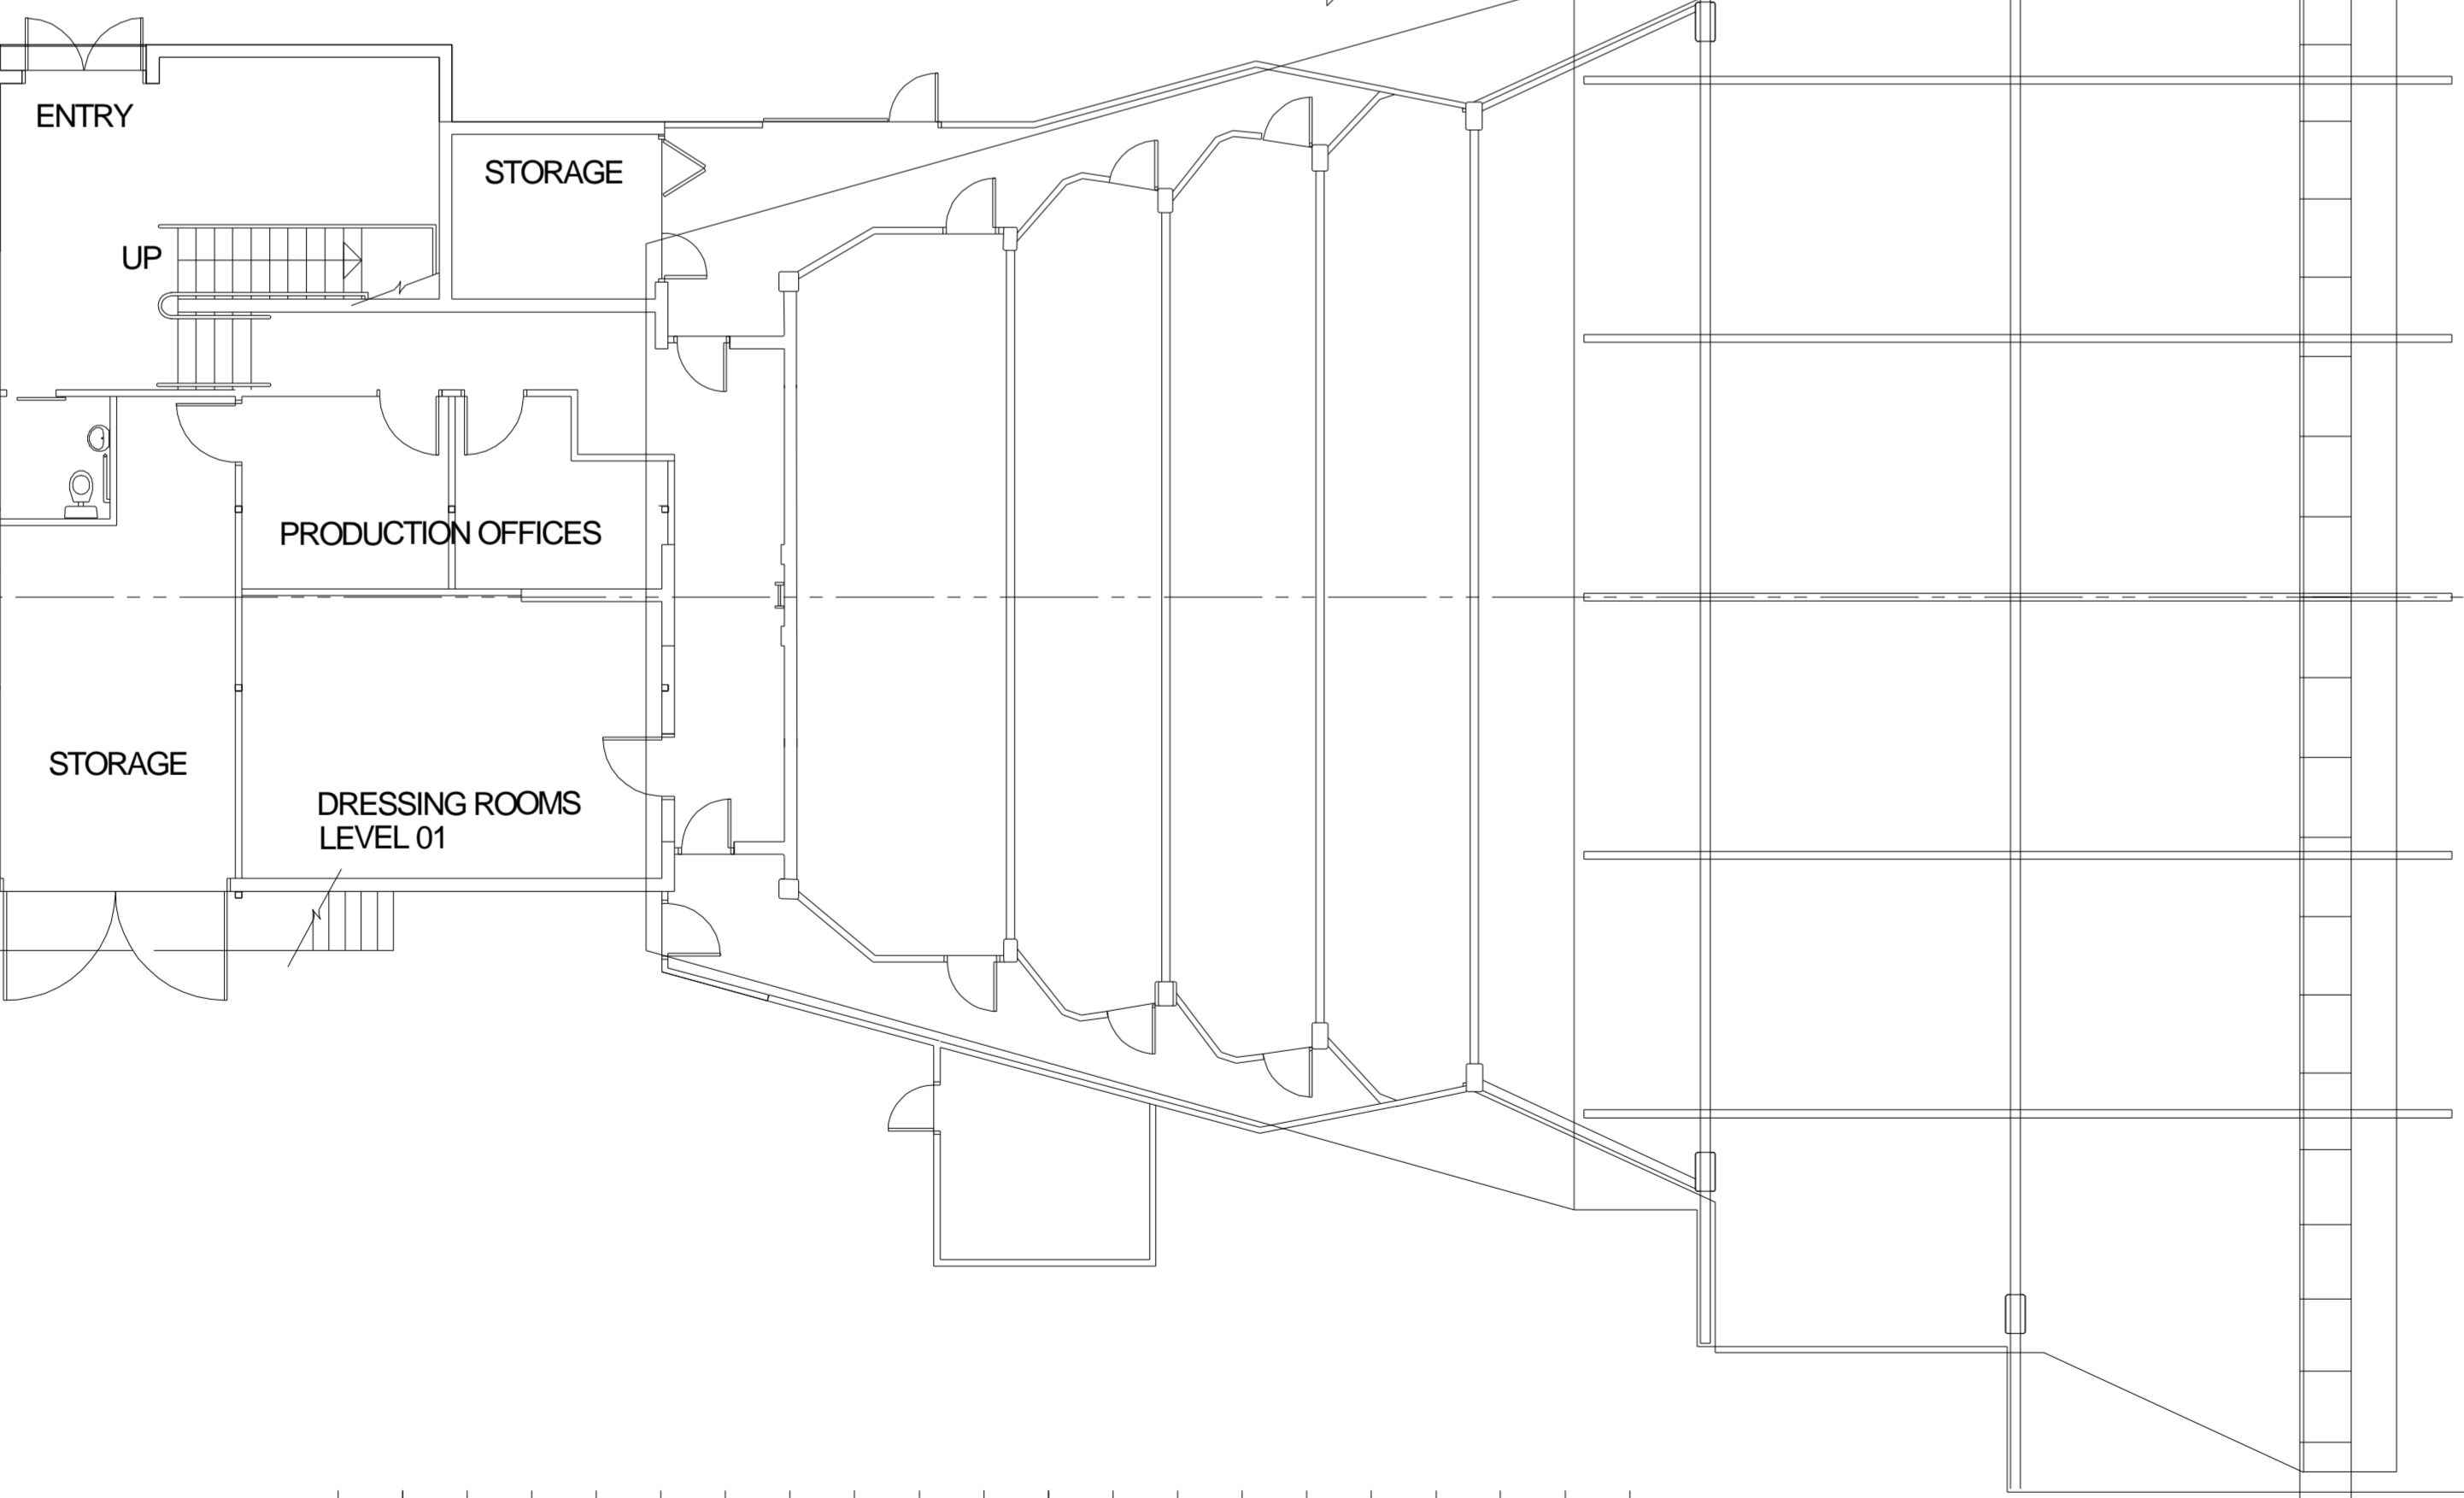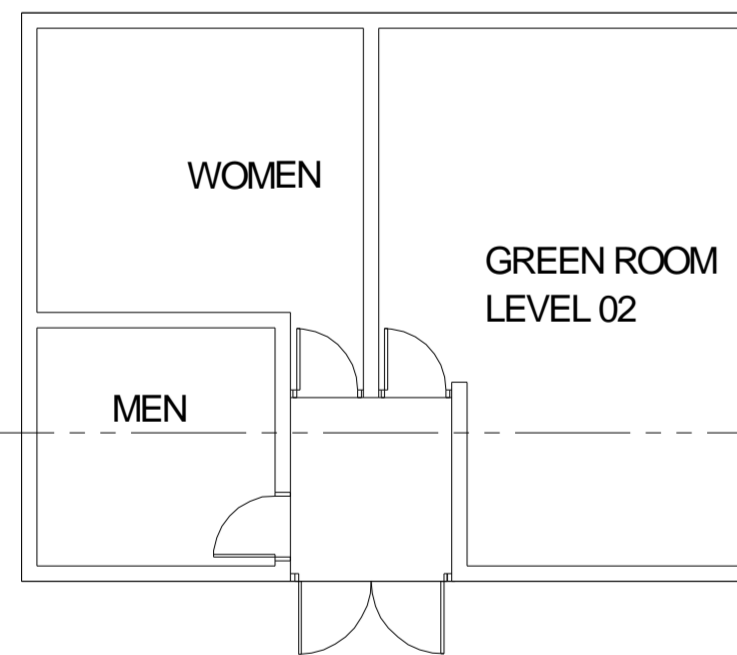

ENTRY

STORAGE

UP

WOMEN

GREEN ROOM LEVEL 02

MEN

PRODUCTION OFFICES

STORAGE

DRESSING ROOMS LEVEL 01

FOH CONTROL

60 METRES TO STAGE

0 1 2 3 4 5 10 20 metres

LAKE

SEATING TERRACES

SEATING BANK

BOWL OF BROOKLANDS - PLAN

WWW.VENUEWEB.CO.NZ 06/02/03

LAKE