



SECTION #14 THROUGH SUITES

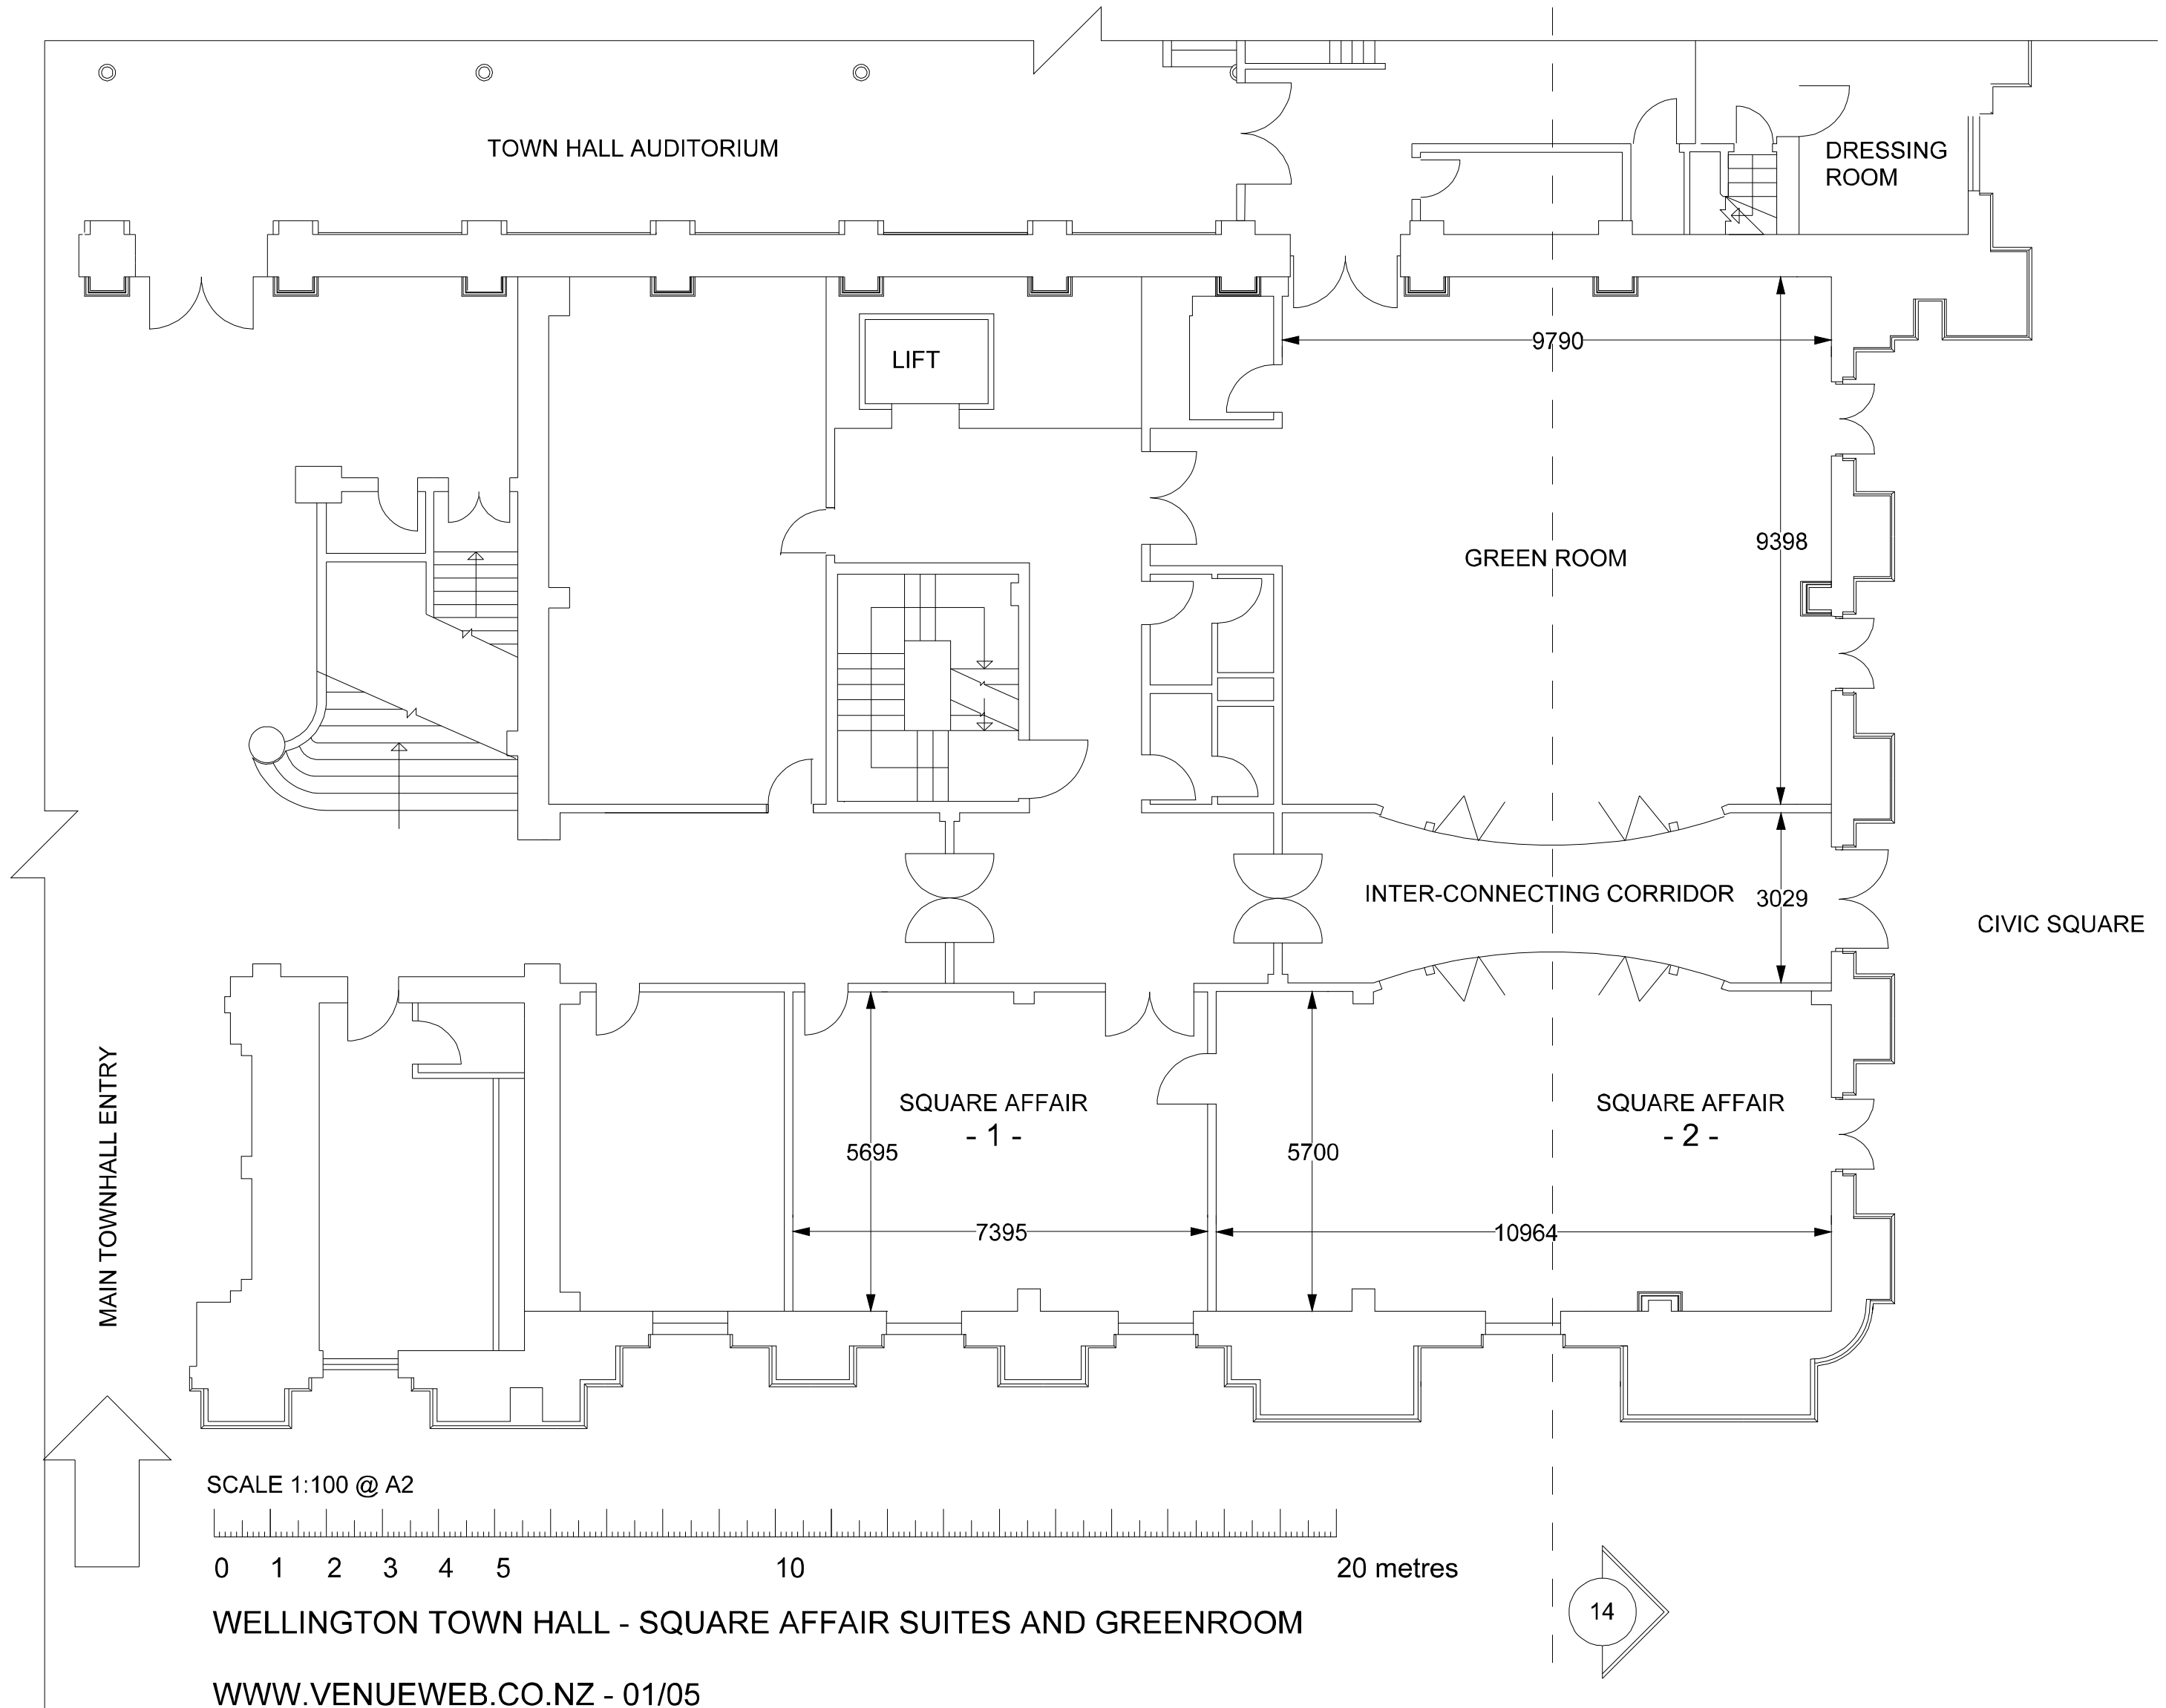

SCALE 1:100 @ A2

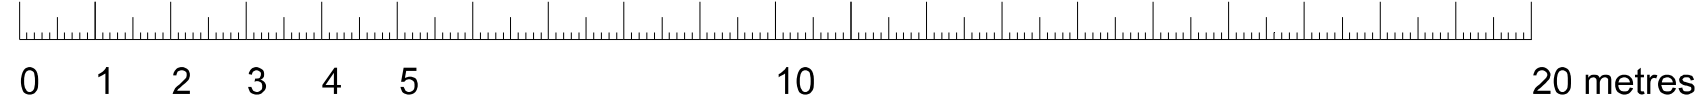

WELLINGTON TOWN HALL - SQUARE AFFAIR SUITES AND GREENROOM

WWW.VENUEWEB.CO.NZ - 01/05