

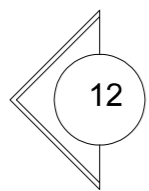


SECTION #11

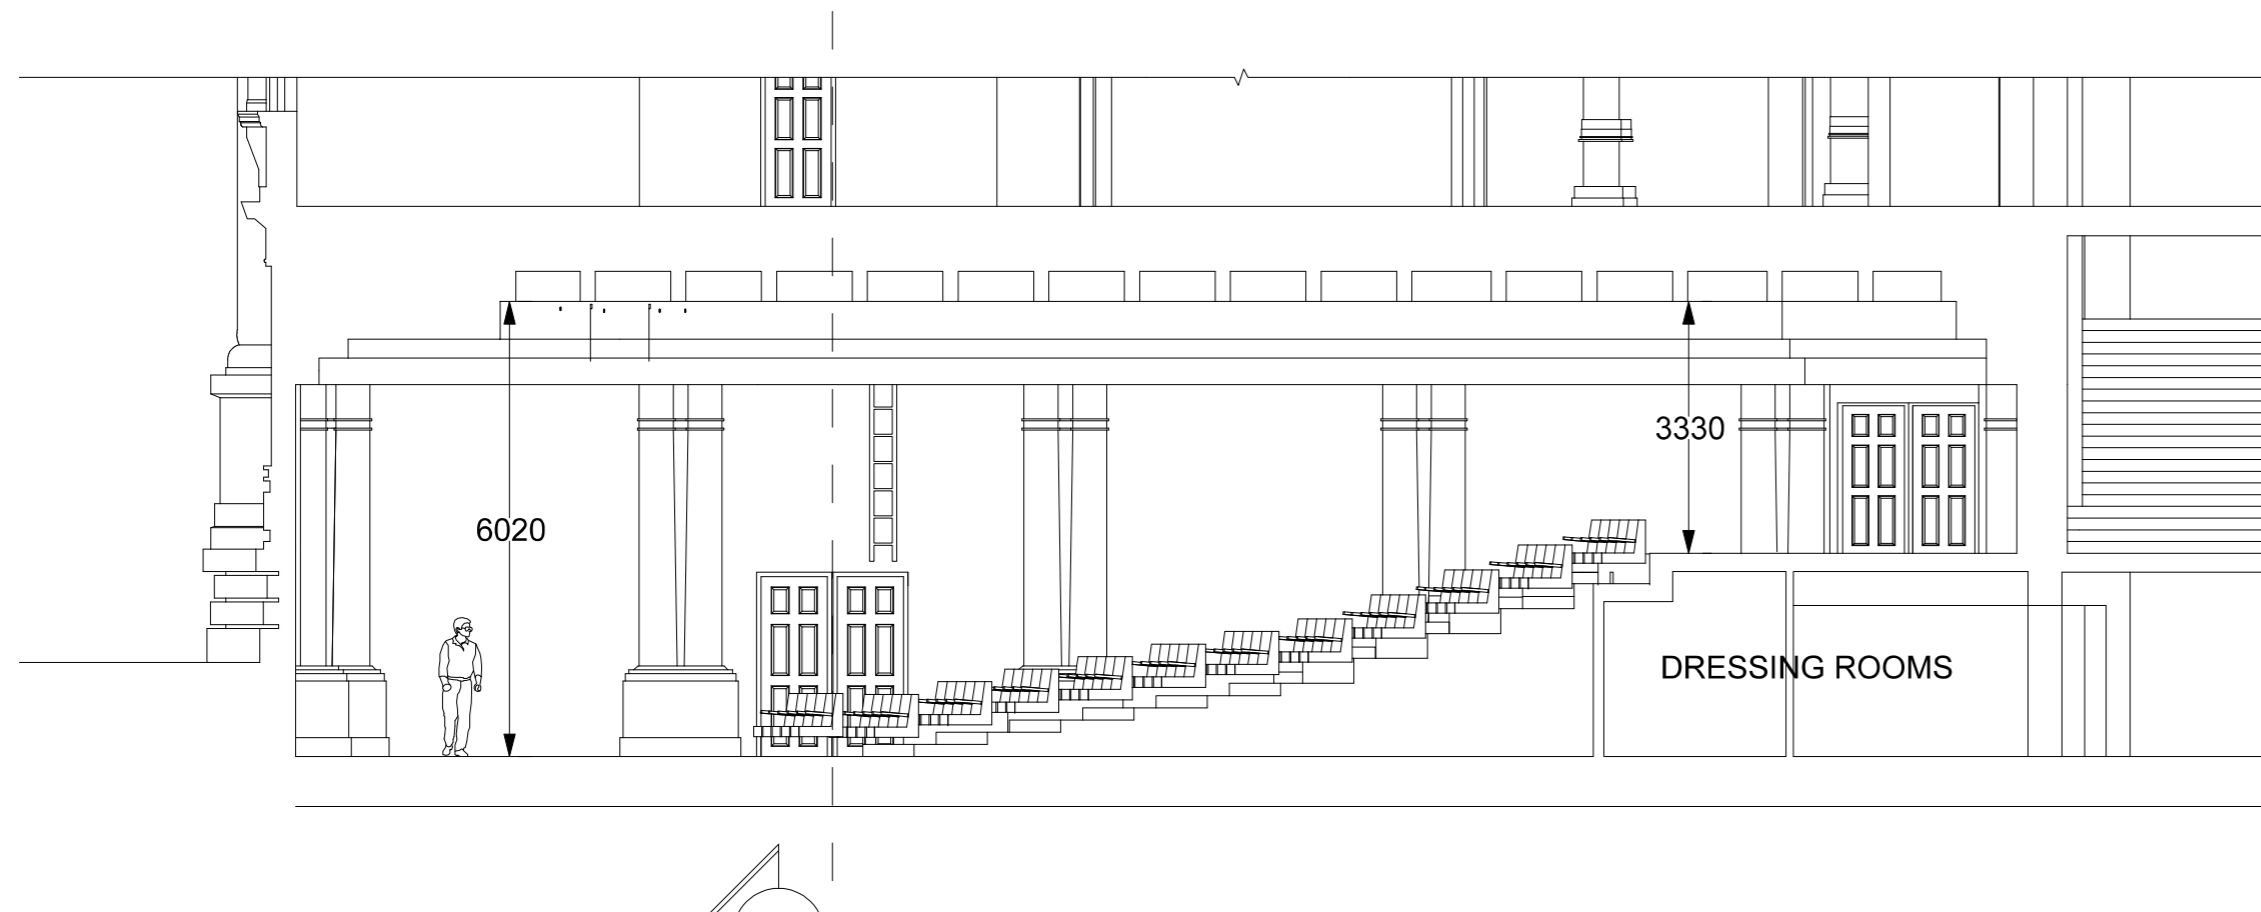

WELLINGTON TOWN HALL - ILOTT THEATRE - SECTIONS
WWW.VENUEWEB.CO.NZ - 01/05

SECTION #12

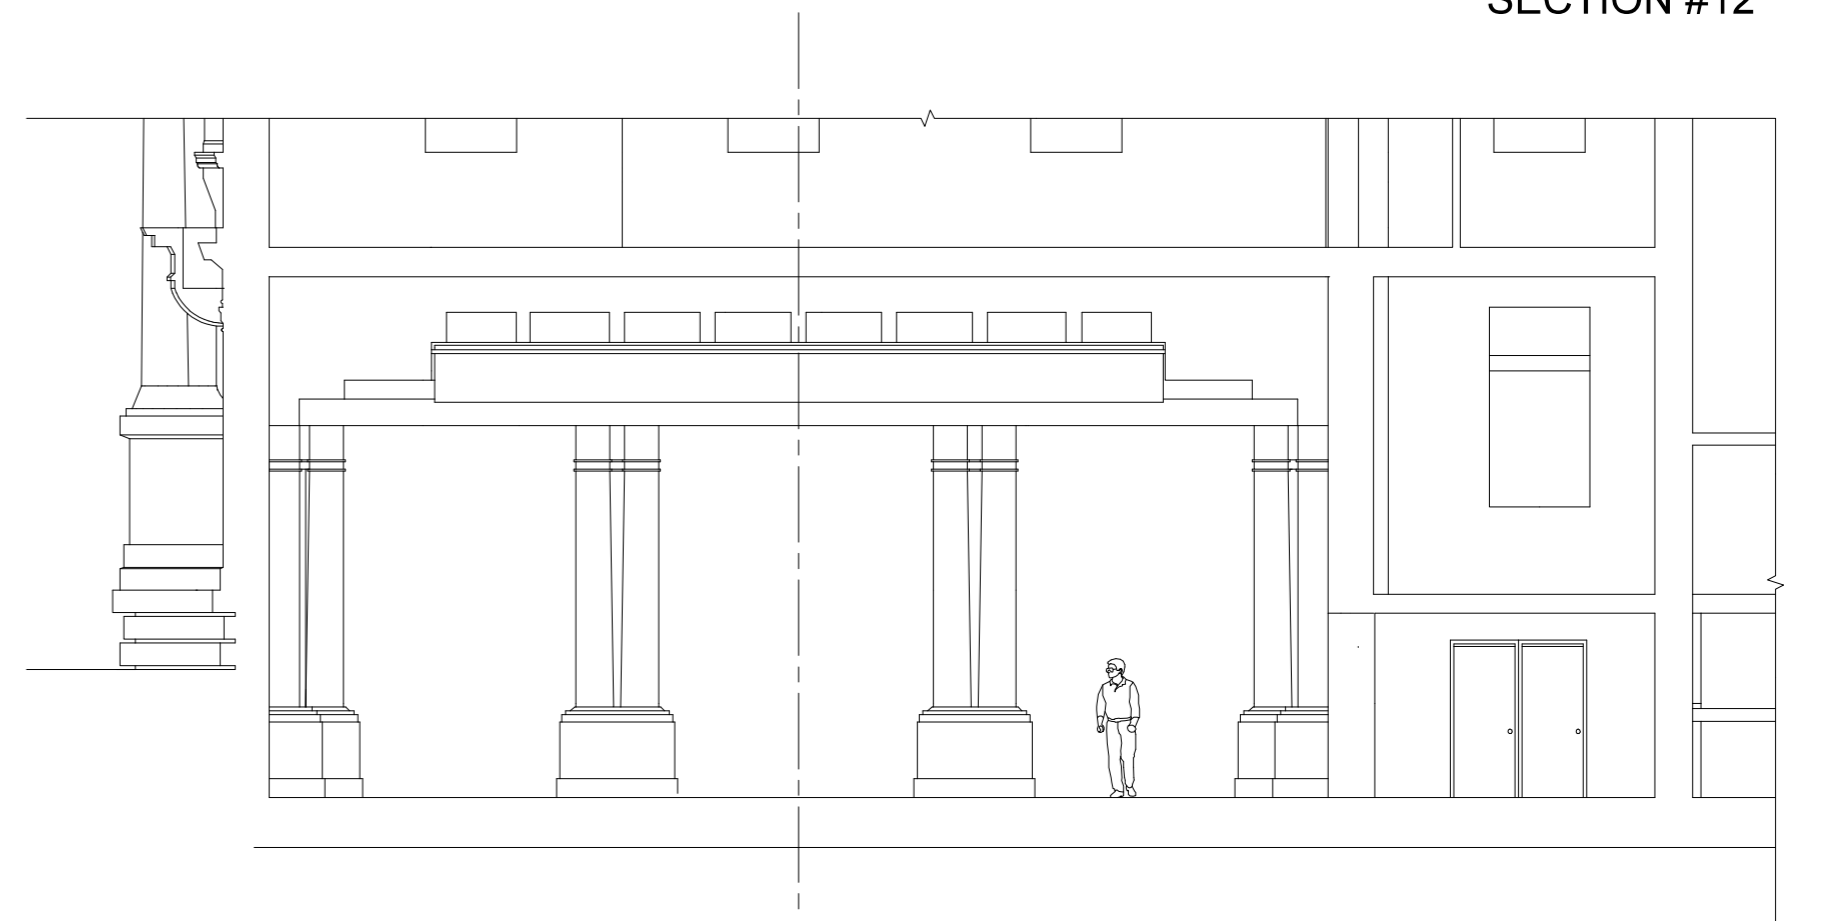

SCALE 1:100 @ A2

