


SECTION NORTH ON #23

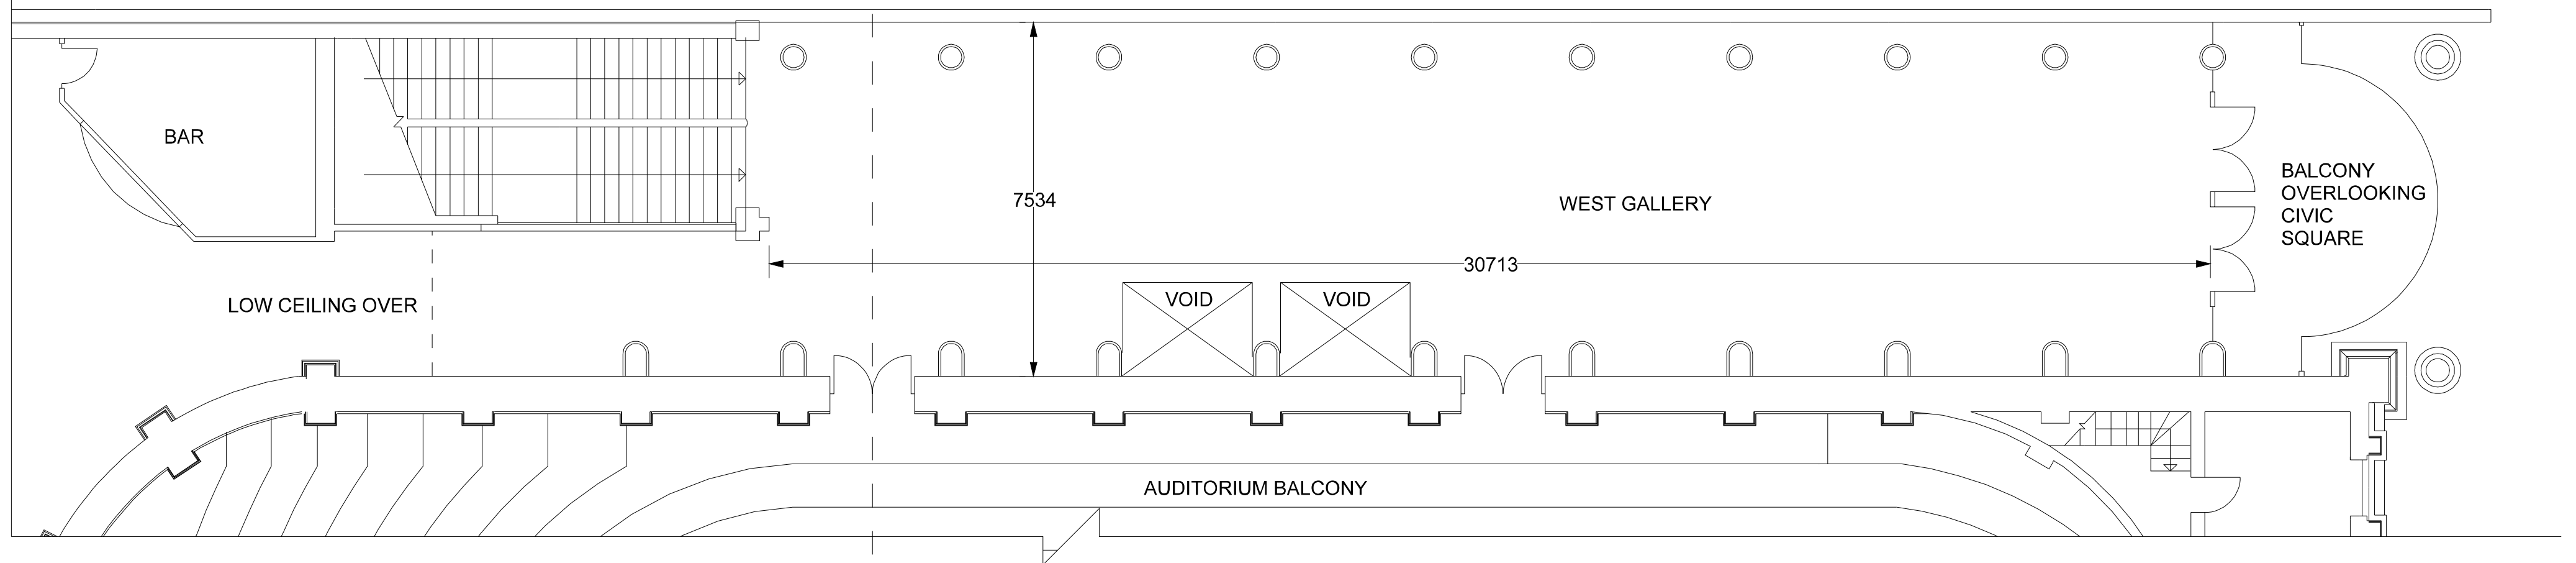

WELLINGTON TOWN HALL - WEST GALLERY

WWW.VENUEWEB.CO.NZ - 01/05

SCALE 1:100 @ A2

