



SECTION 14

CIVIC SUITES ONE AND TWO SECTIONS

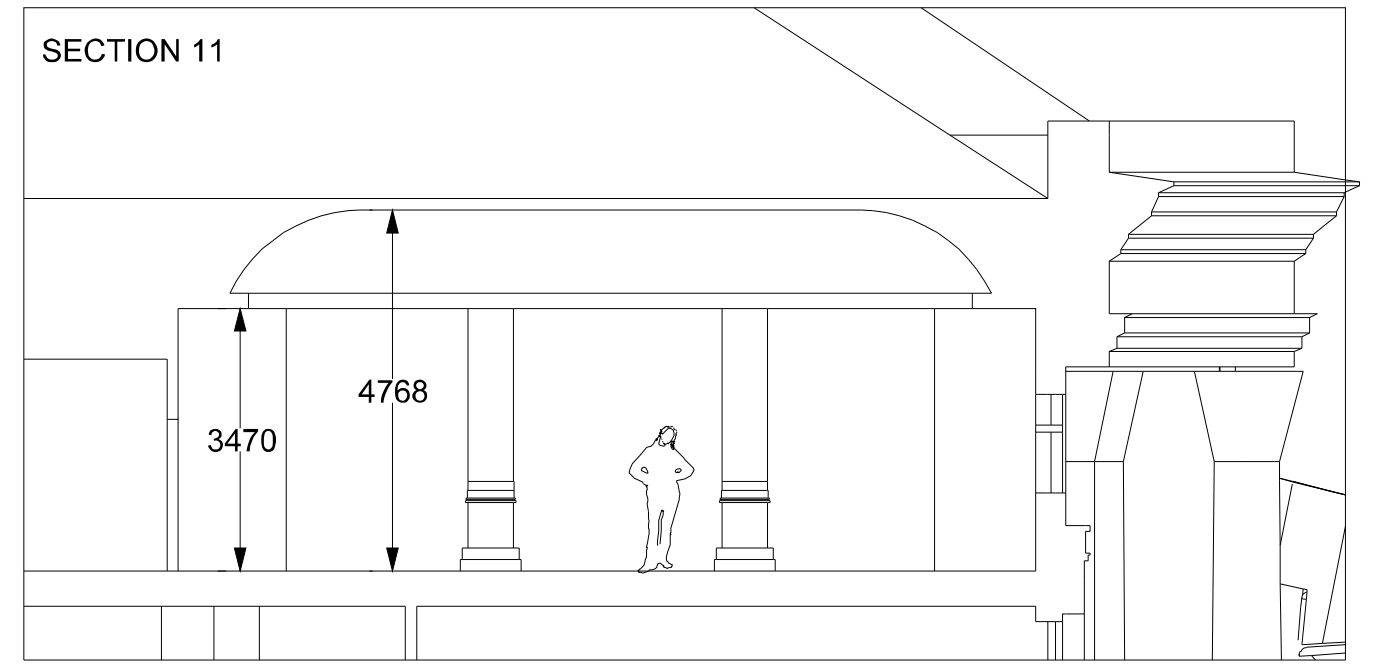

SECTION 11

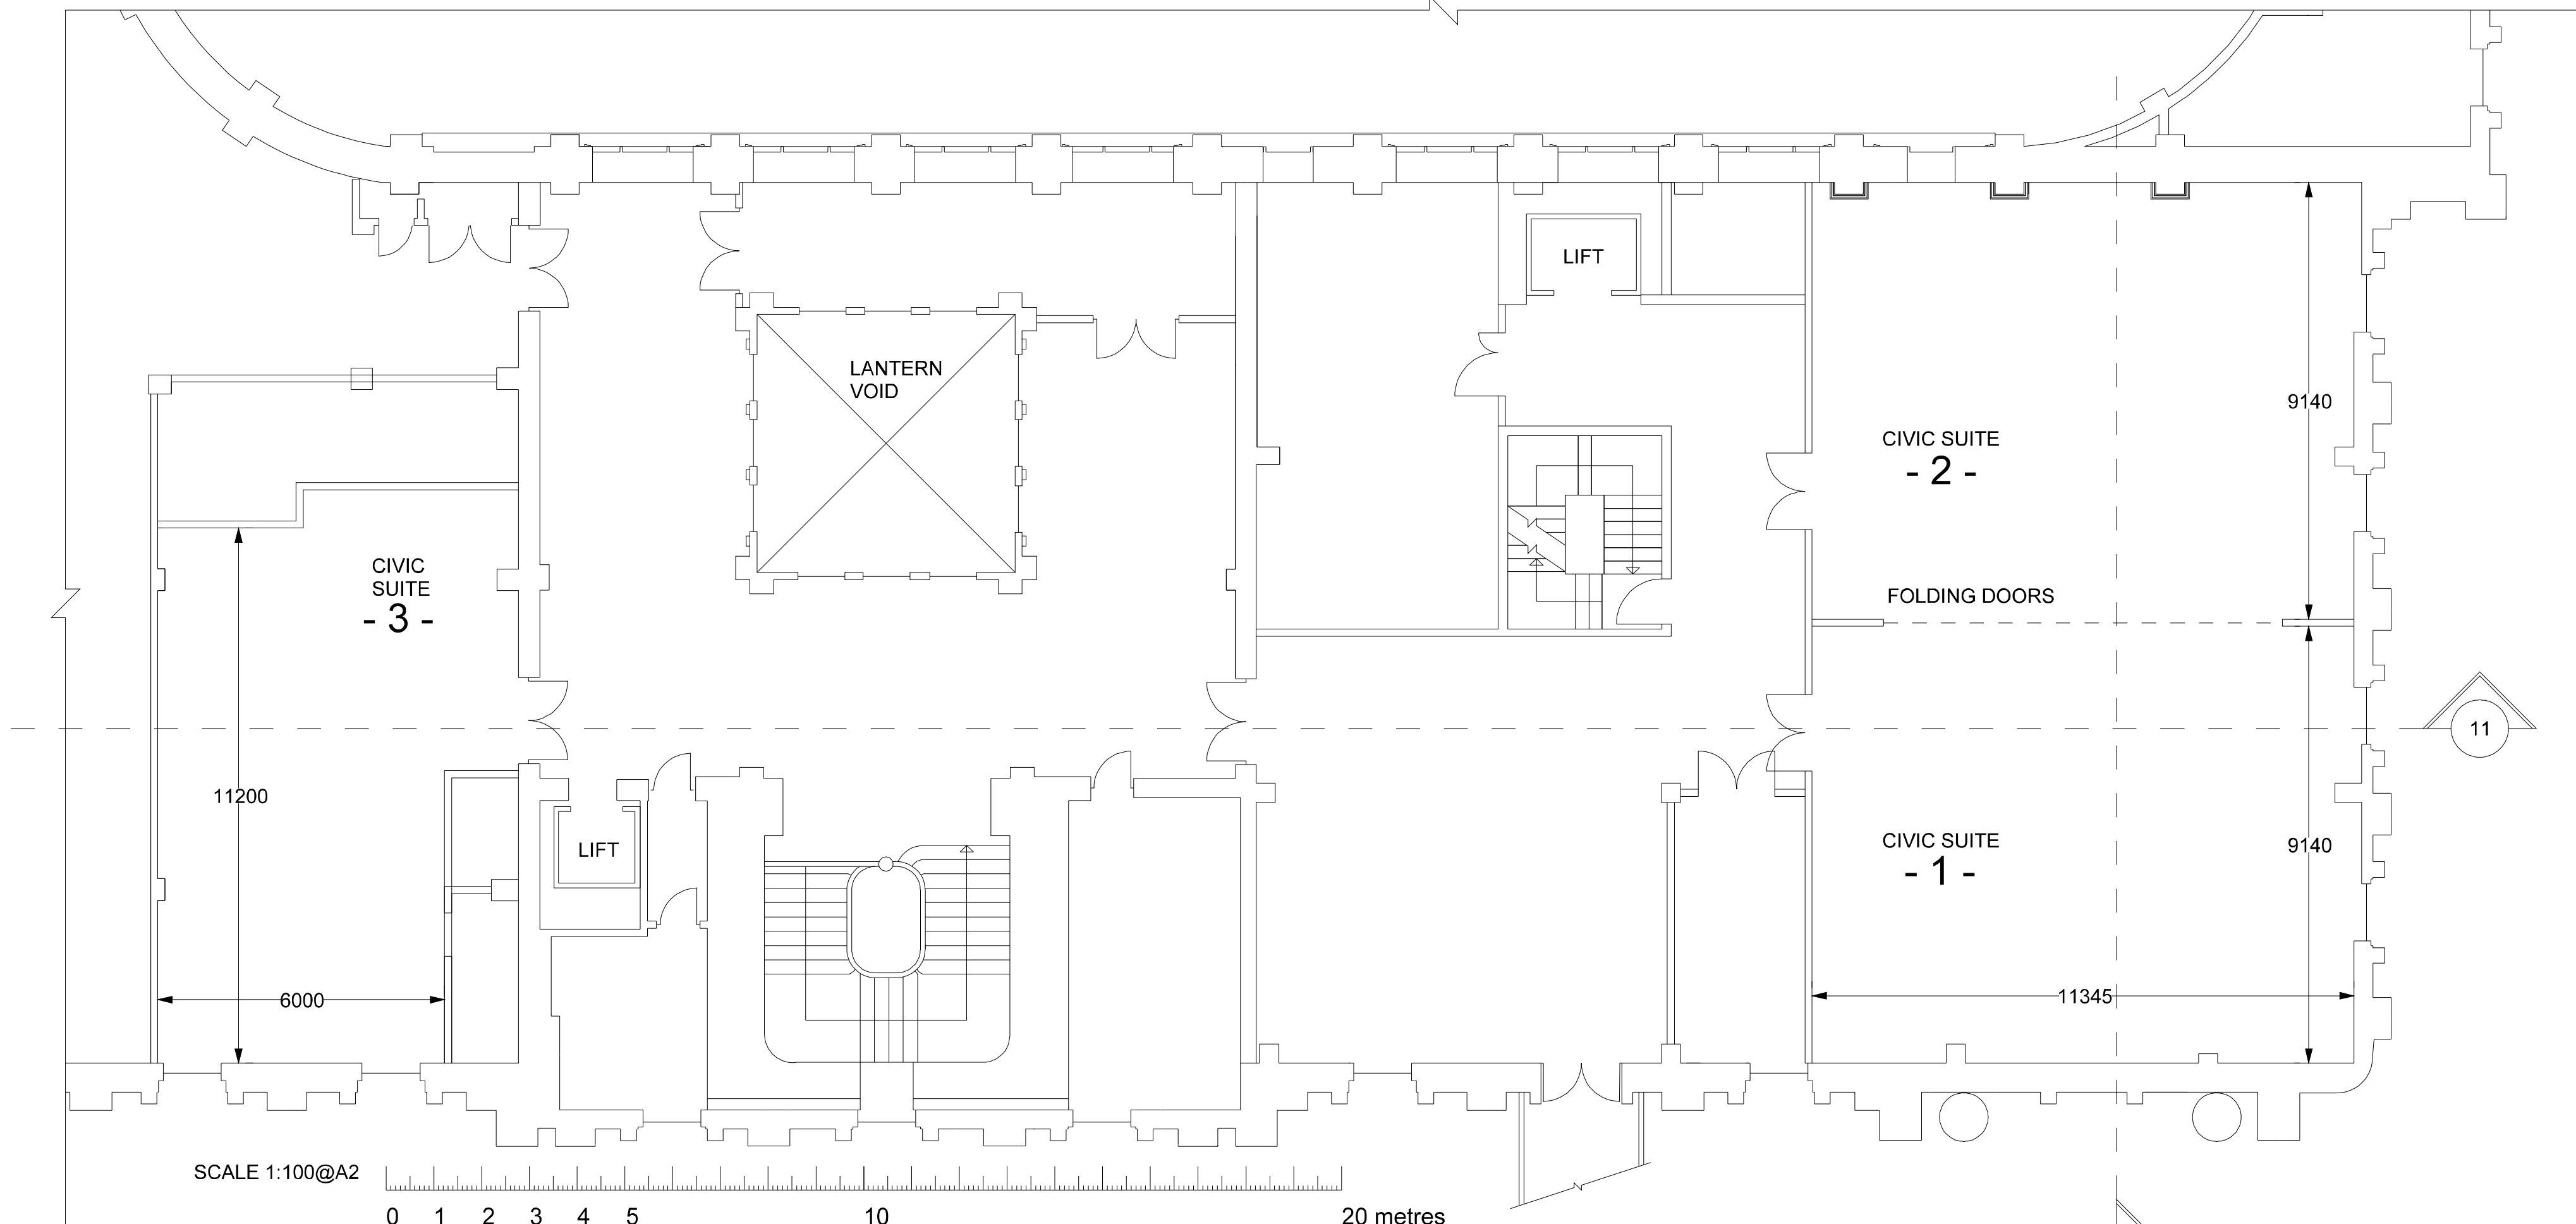

SCALE 1:100@A2



BRIDGE TO MFC

14

11